

El Paso County
 Planning & Development Department
 Transportation Planning & Engineering Division



Texas Department of Transportation (TXDOT)
 Highway Safety Improvement Program (HSIP)

Ascencion St. North Project


Project consist in the installation of Rise Pavement Markers (RPM), new Thermoplastic Pavement Marking and Chevron Signs along the Ascencion St. which is 7.75 miles long. Project limits are From Greg Dr. to Horizon Blvd. intersection with Ascencion St.

SCALE:	AS INDICATED	ENGINEER SEAL:	DATE:	NOTES:
DESIGNED BY:				
DRAWN BY:				
CHECKED BY:				
DATE:	10/16/2020			
PROJECT NAME				
ASCENSION ST.				
TXDOT HSIP				
EL PASO, TEXAS				
COUNTY OF EL PASO				
TRANSPORTATION PLANNING & ENGR.				
200 E. OVERLAND AVE.				
EL PASO, TEXAS 79901				
SHEET TITLE				
ROADWAY SAFETY IMPROVEMENTS				
SHEET NO.				



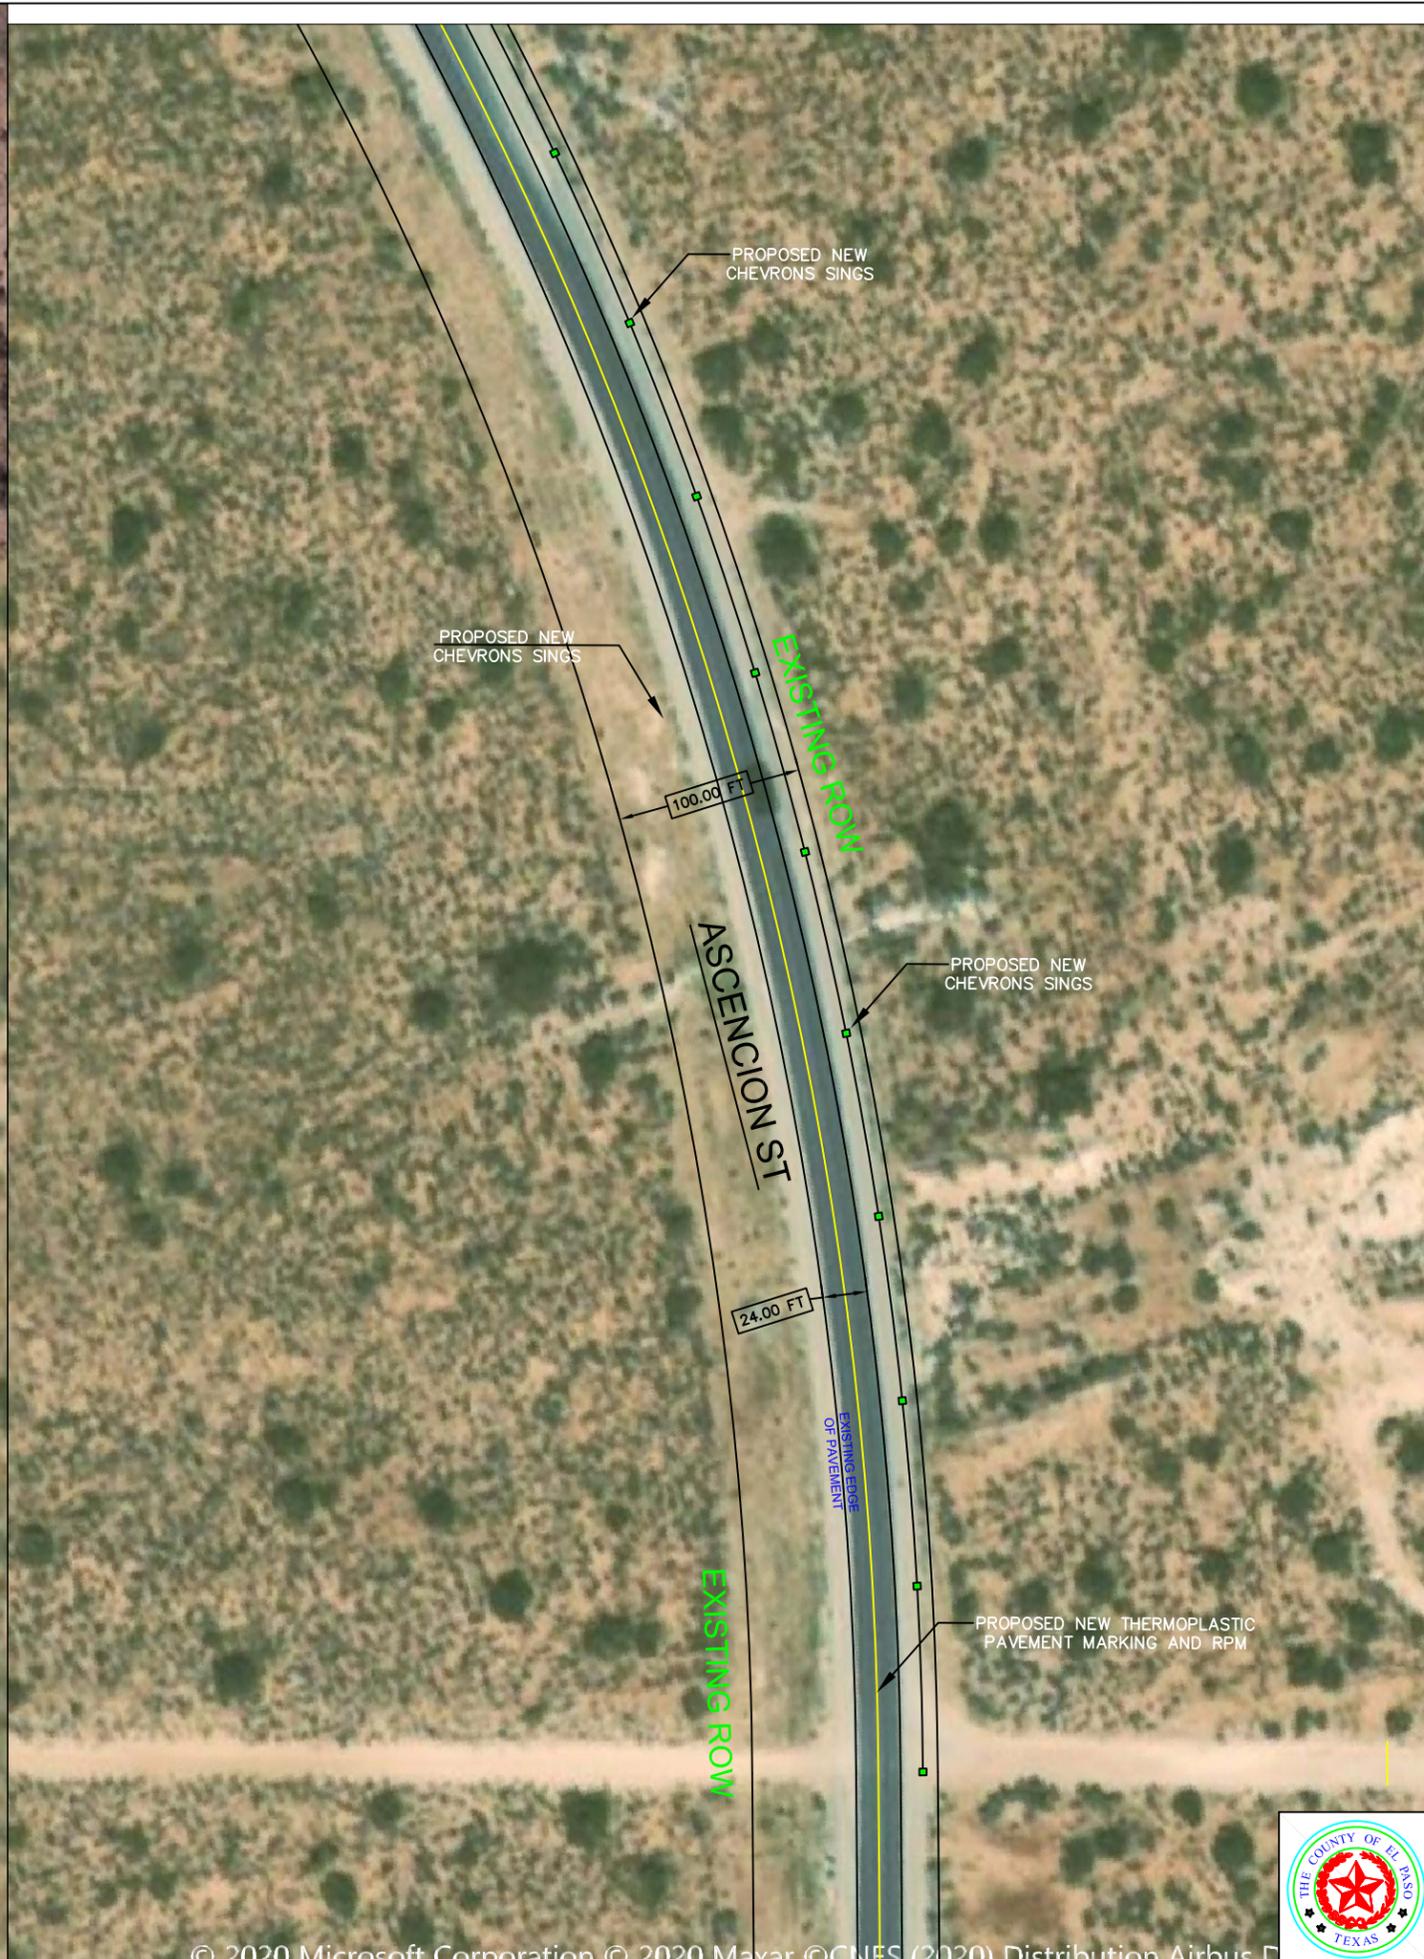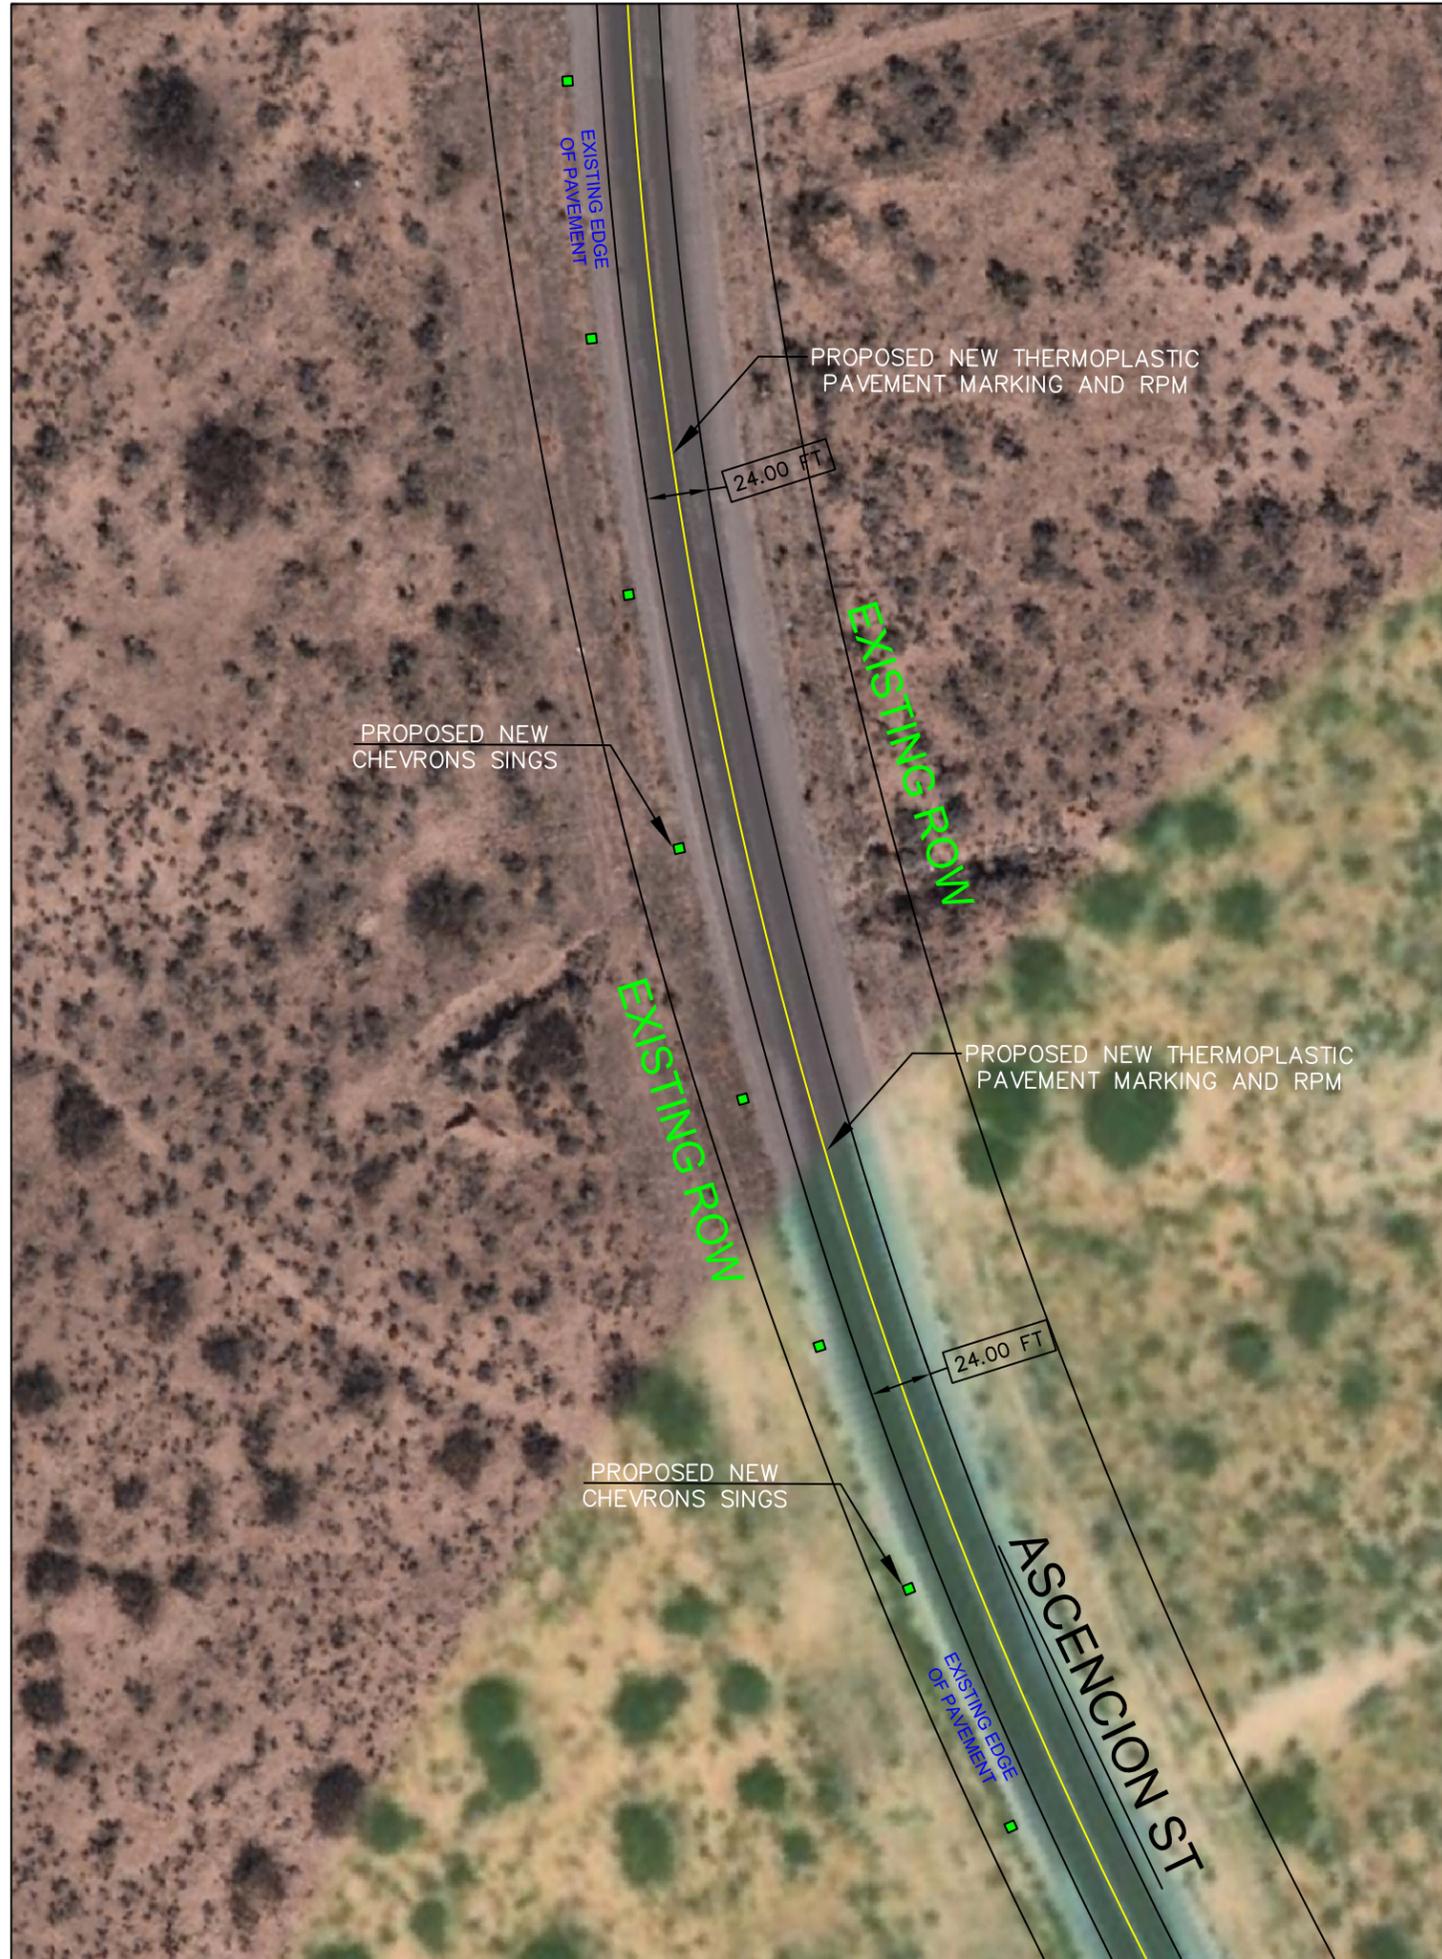

<p>COUNTY OF EL PASO TRANSPORTATION PLANNING & ENGR. 200 E. OVERLAND AVE. EL PASO, TEXAS 79901</p>		<p>PROJECT NAME ASCENCION ST. TXDOT HSIP EL PASO, TEXAS</p>	<p>SCALE: AS INDICATED</p> <p>DESIGNED BY: _____</p> <p>DRAWN BY: _____</p> <p>CHECKED BY: _____</p> <p>DATE: 10/18/2020</p>	<p>ENGINEER SEAL</p>	<p>DATE</p>	<p>NOTES</p>
<p>SHEET TITLE ROADWAY SAFETY IMPROVEMENTS</p>		<p>SHEET NO.</p>				

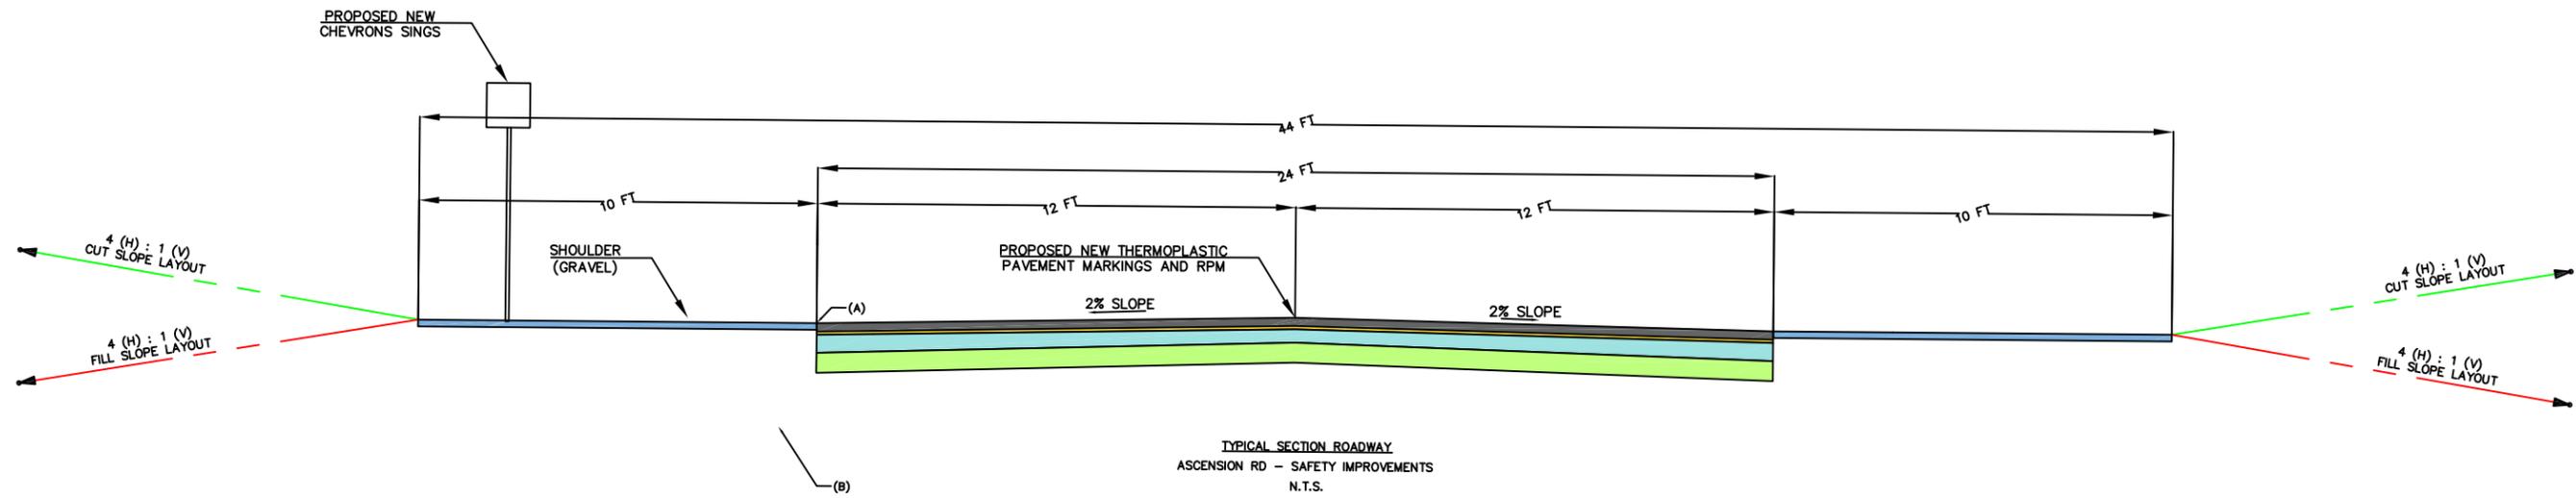

GENERAL NOTES:

NOTES

1. TYPICAL SECTIONS ARE FOR GRAPHICAL REPRESENTATION AND NOT FOR PROJECT QUANTITY.
2. TYPICAL SECTIONS ARE NOT TO SCALE (NTS)
3. INFORMATION ON DOCUMENT IS FOR VISUAL REPRESENTATION, ENGINEERING DESIGN AND PS&E PLANS TO BE PROVIDED IF PROJECT IS FUNDED.
4. PROJECT IMPROVEMENTS INCLUDE THE INSTALLATION OF RPM AT THE CENTER OF THE ROAD AND NEW THERMOPLASTIC PAVEMENT MARKING ALONG PROJECT.



PROJECT NAME	ASCENSION ST. TXDOT HSIP EL PASO, TEXAS
SHEET TITLE	ROADWAY SAFETY IMPROVEMENTS
SHEET NO.	
SCALE: AS INDICATED	DESIGNED BY: _____ DRAWN BY: _____ CHECKED BY: _____ DATE: 10/18/2020
ENGINEER SEAL	
DATE	
NOTES	

