


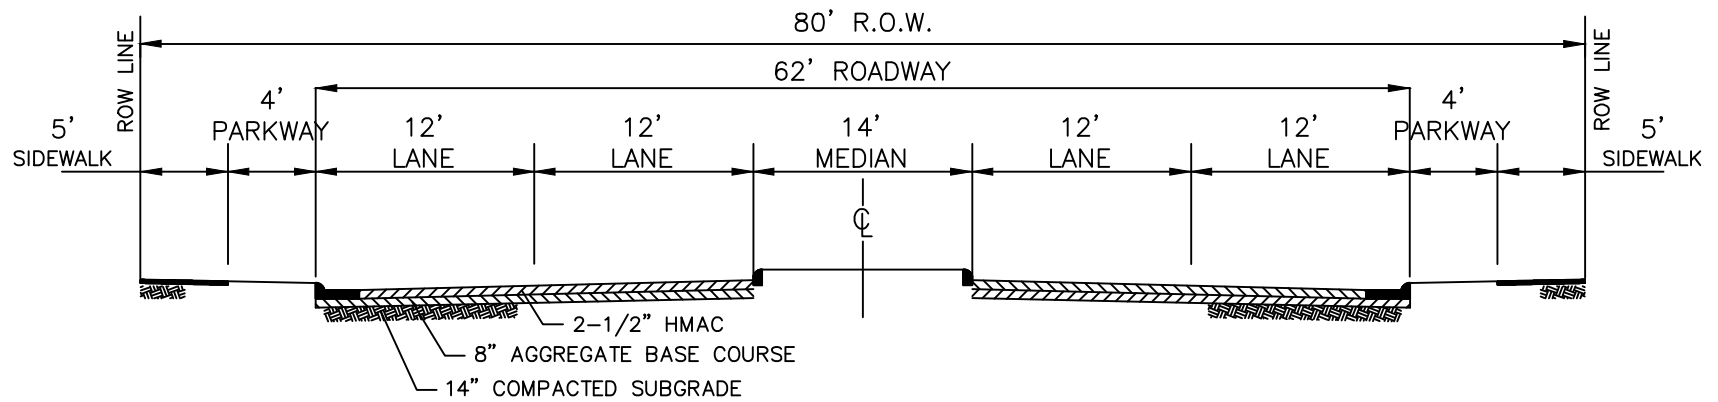

ROJAS DRIVE
TYPICAL ROAD SECTION
 SCALE: NTS



Engineering Solutions

TBPE FIRM No. 13987

110 Mesa Park Drive, Suite 200 El Paso, Texas 79912
 Office: (915) 852-9093
 Fax: (915) 629-8506

6101 W. Courtyard Dr., Bldg. 1, Suite 100 Austin, Texas 78730
 Office: (512) 358-4049
 Fax: (512) 366-5374